


FIRST FLOOR PLAN

Construction of class rooms over the Ground floor of AHS - Phase - II

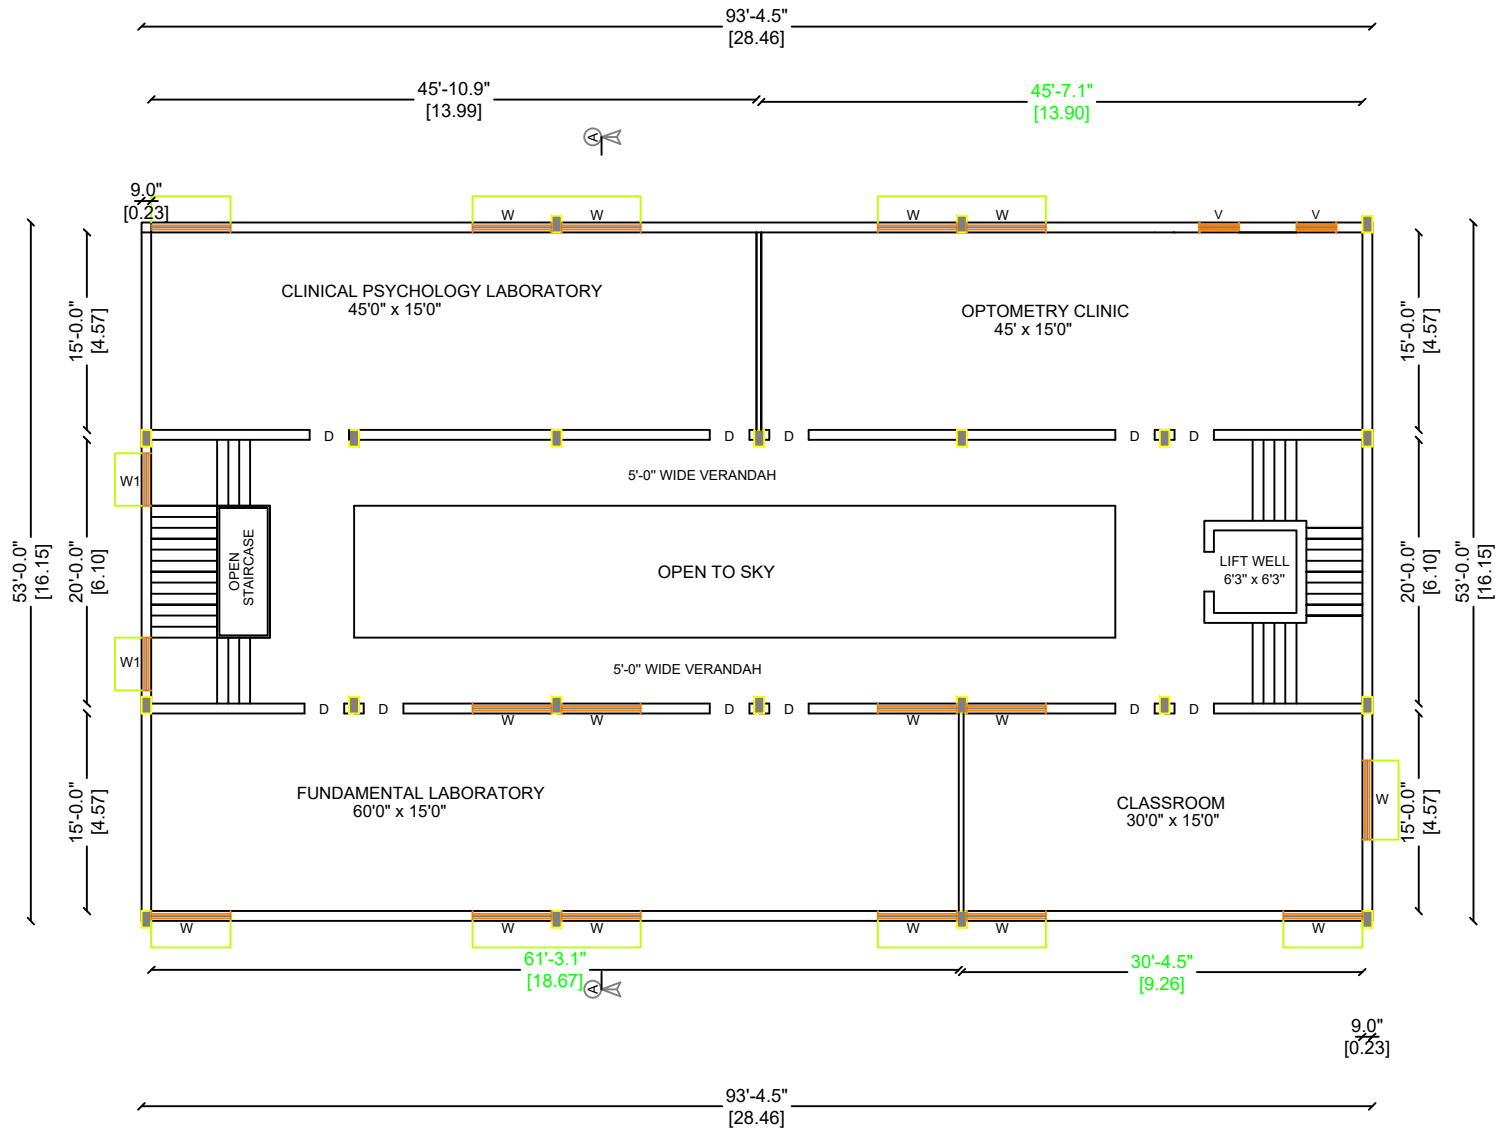

SCALE - 1":8'0" [1:100]